



# DUCHESNE COUNTY SURVEY MONUMENT RECORD

## SKETCH SHOWING MONUMENTS AND TIES

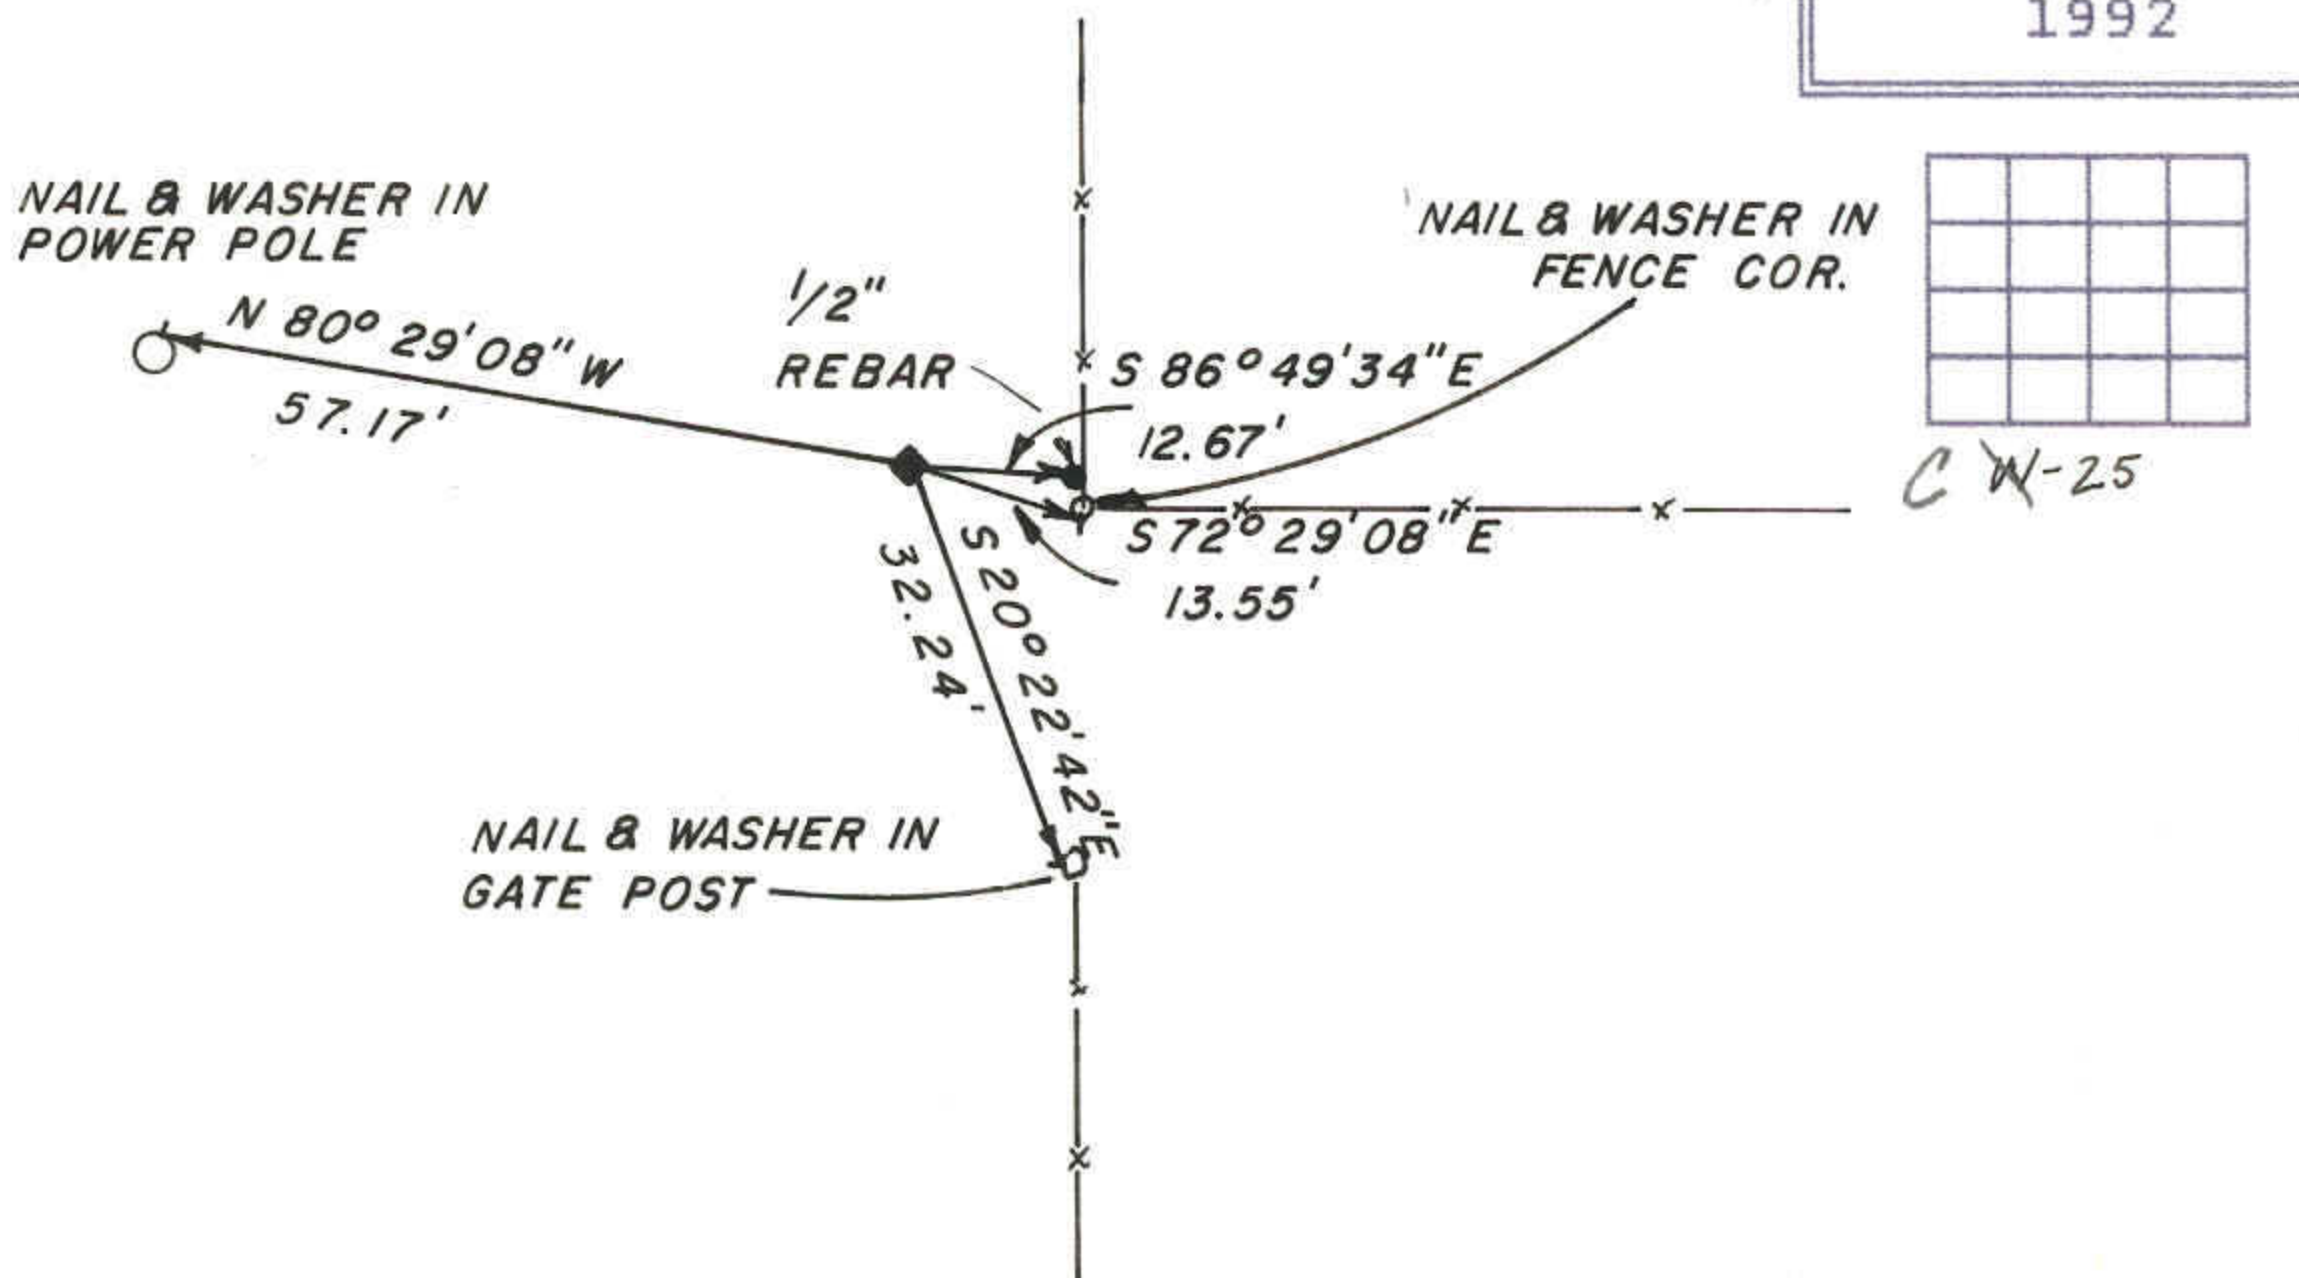

T3S  
 R3W R2W  
 1/4  
 S 36 S 31  
 U.S.B. & M.  
 1992

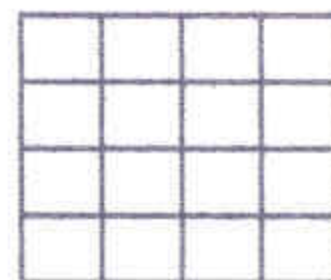

CW-25

## DESCRIPTION OF CORNER EVIDENCE FOUND

The approximate location of this monument was determined by a B.L.M. survey crew while re-tracing some of the Section lines in the area. The B.L.M. crew notified the County Surveyor of their findings and during a search of the area the original monument was found just under the ground surface rusted off at ground level. The rust column of the original pipe below the ground surface was found and the corner was re-monumented at the position of the rust column.

## DESCRIPTION OF MONUMENT AND ACCESSORIES ESTABLISHED TO PERPETUATE THE ORIGINAL LOCATION OF THE CORNER

A 2-1/2" dia. aluminum County Monuments was set at the corner position, stamped:

DUCHESNE COUNTY SURVEY  
 UNLAWFUL TO DISTURB

Referenced as shown:

T3S  
 R3W R2W  
 1/4  
 S 36 S 31  
 1992

## STATE PLANE COORDINATE DATA

## CERTIFICATION

I Jerry D. Allred, Registered Land Surveyor, State of Utah, hereby certify that I have performed or reviewed the work done on the diagrammed corner as reported on this recordation form and approve same.

Date 1 Sept 92

Jerry D. Allred  
 Signature of Surveyor

3817  
 Reg. No.